

PAVEMENT DESIGN
2" 1-2
2" TYPE H
8" A.B.C.




PAVEMENT DESIGN
2" 1-2
2" TYPE H
8" A.B.C.

PAVEMENT DESIGN
2" 1-2
2" TYPE H
8" A.B.C.

REVISIONS	
DATE	DESCRIPTION

NOTE: NORMAL CROWN OF 1/4" PER FOOT UNLESS OTHERWISE DIRECTED BY CITY OF ASHEVILLE ENGINEERING.

70' RIGHT OF WAY
45' ROADWAY SECTION
NOTE: PAVEMENT DESIGN SHALL BE AS SHOWN, OR AS CALCULATED ACCORDING TO SECTION 3.02 E, WHICHEVER IS GREATER.

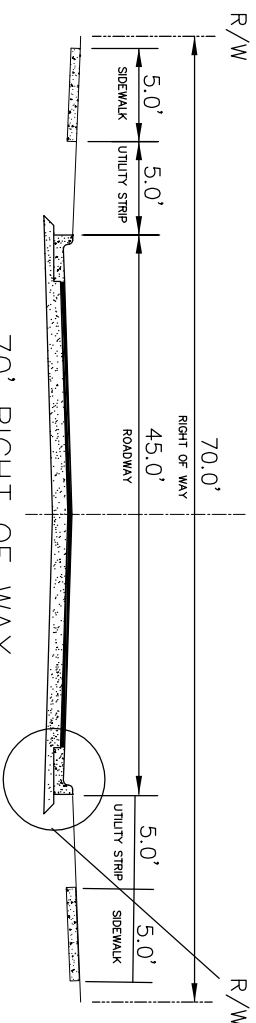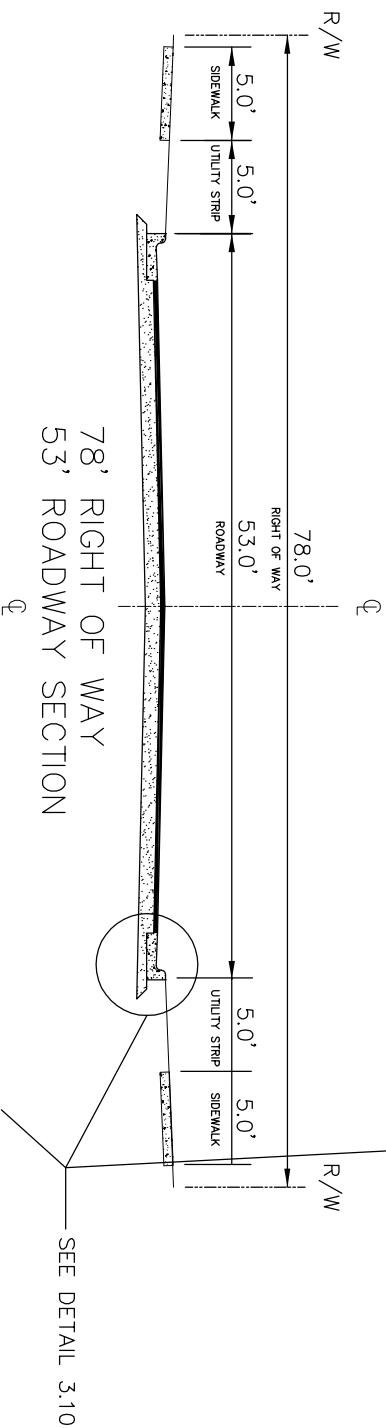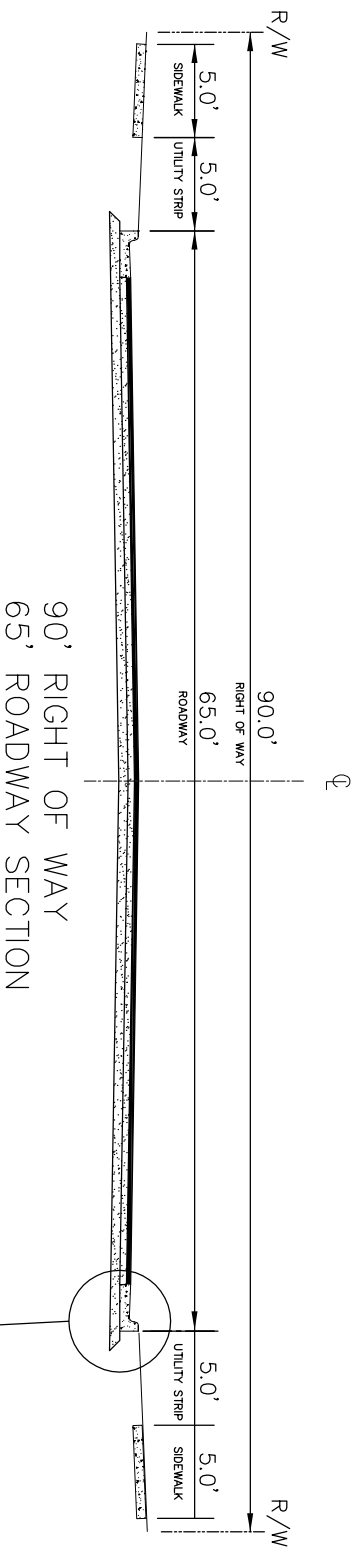

CITY OF ASHEVILLE, N.C.
ENGINEERING DEPARTMENT

STANDARD STREET SECTIONS

STD. No.

3.01